


VICTORIA STREET

STREET

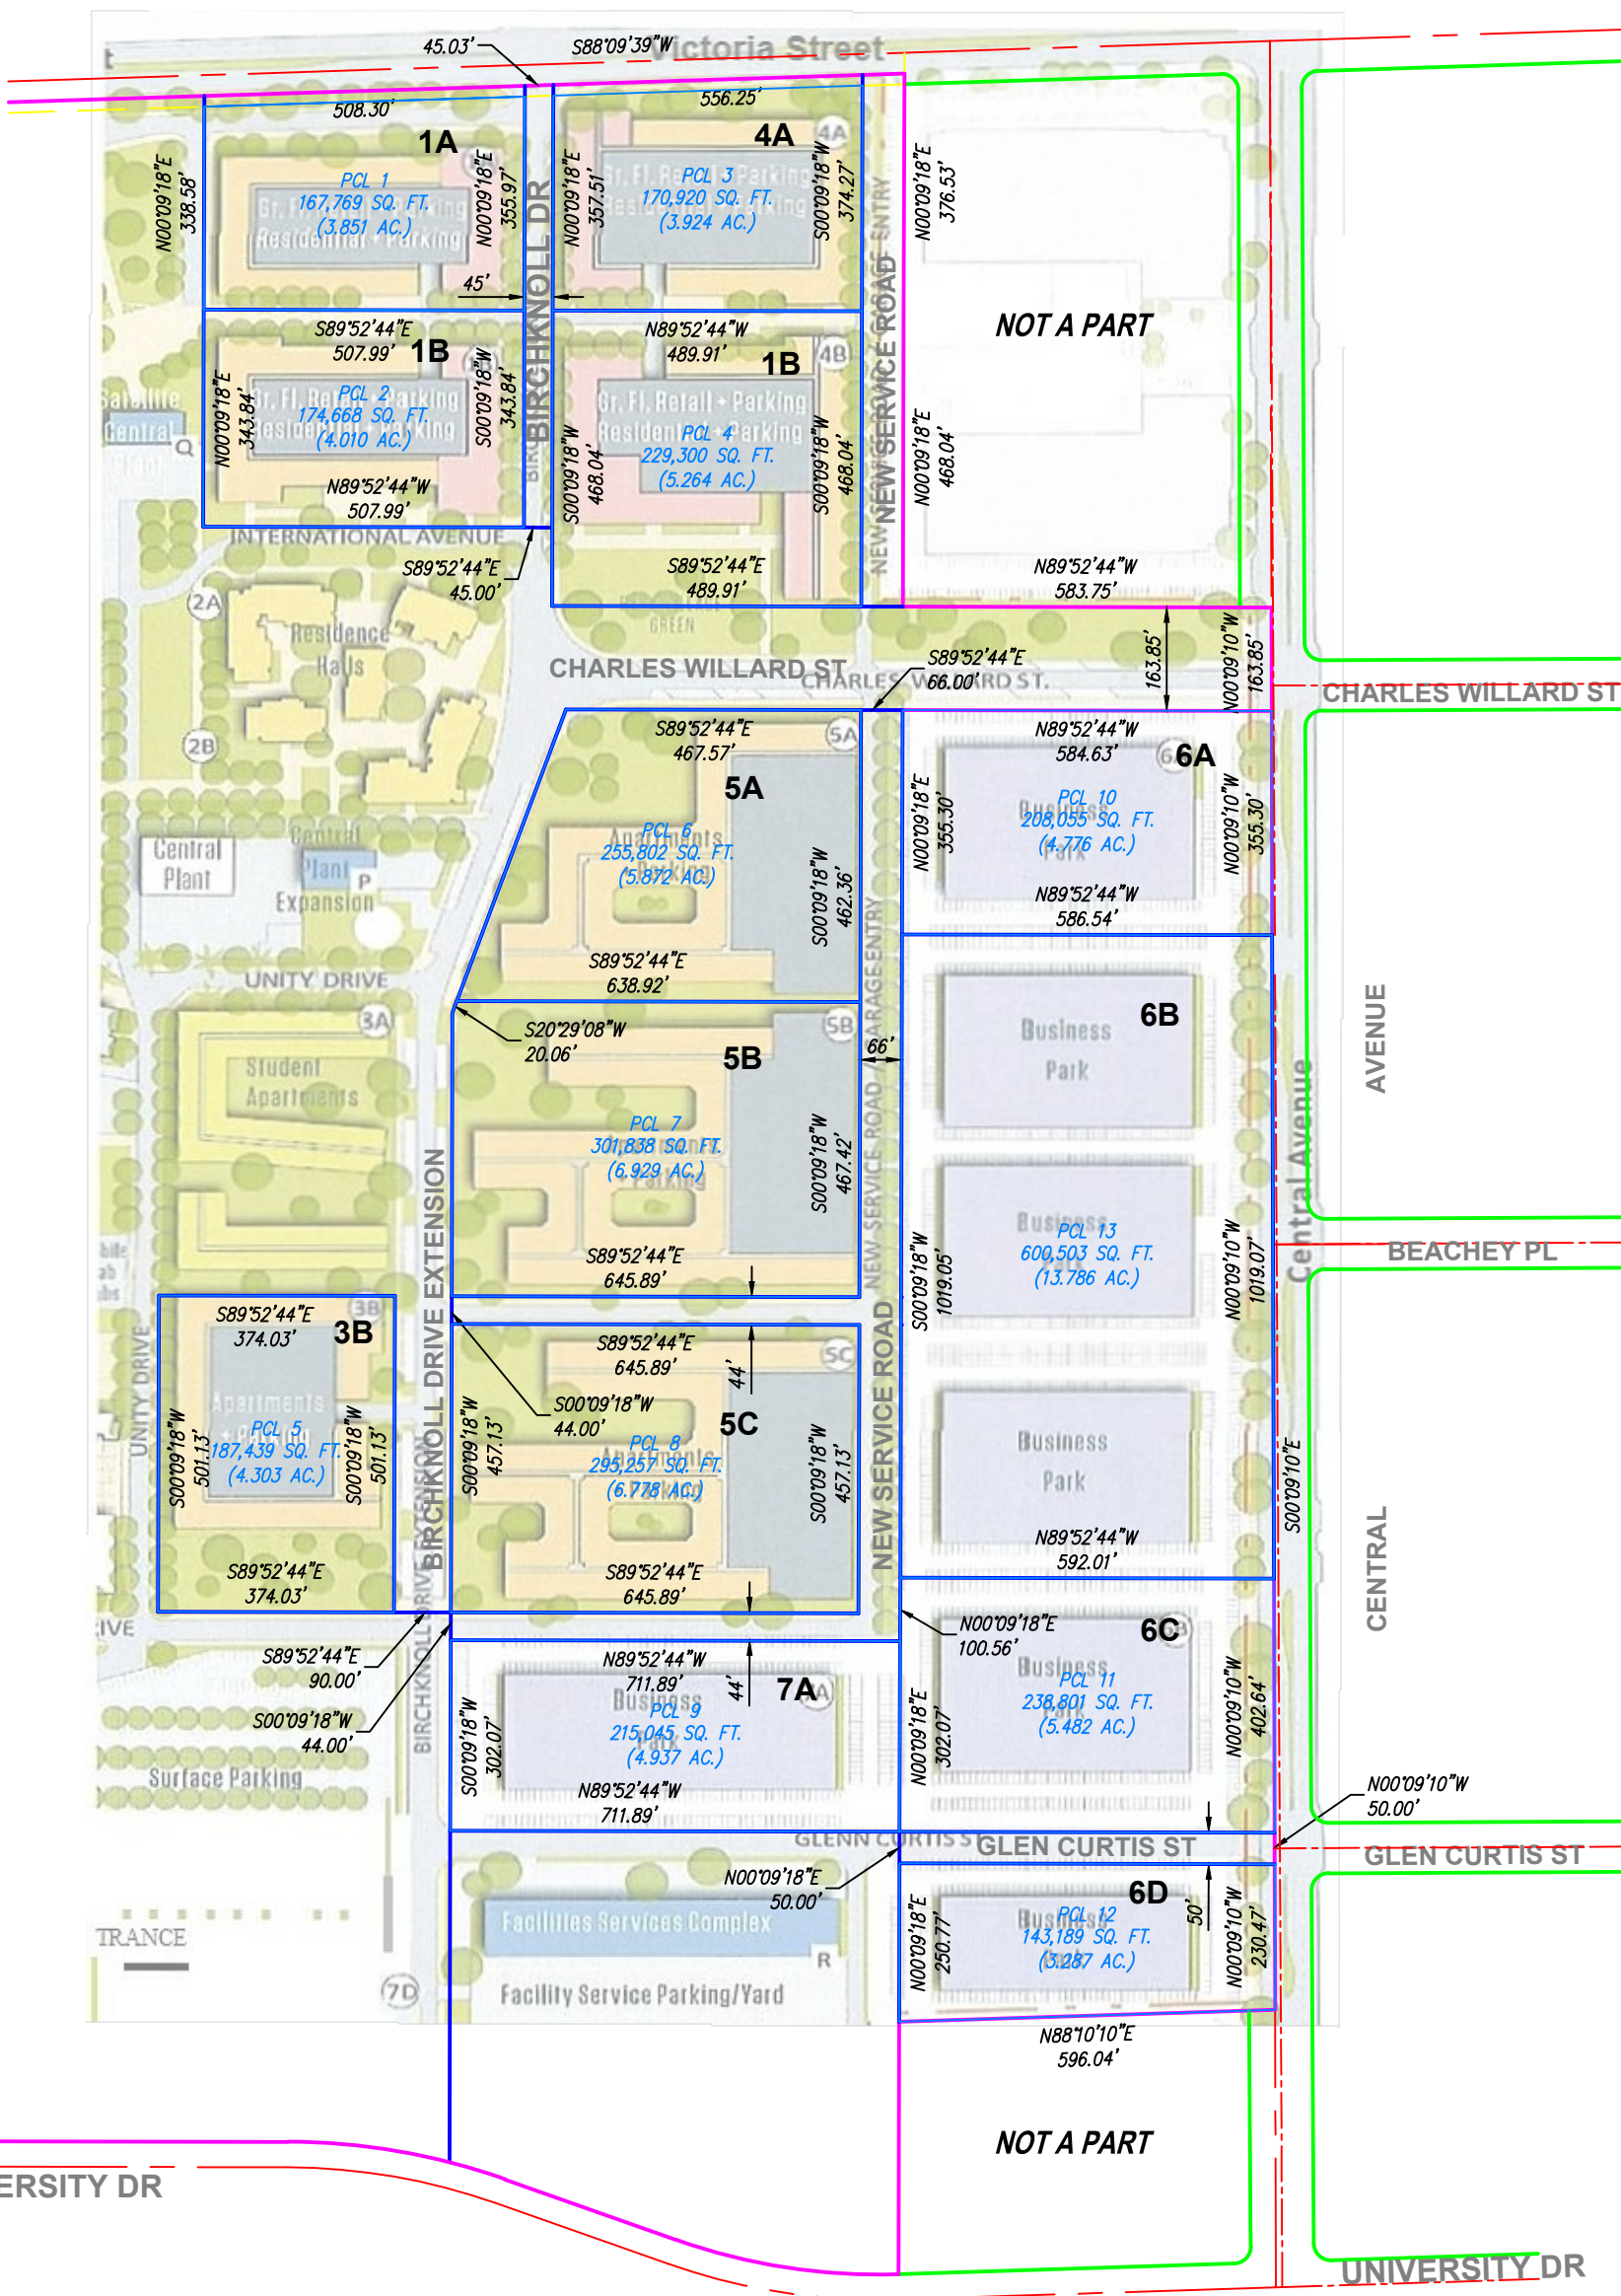

SCALE: 1"=300'



I:\MAPPING\CSU\2017\CSUDH VC\V-BDY.DWG